


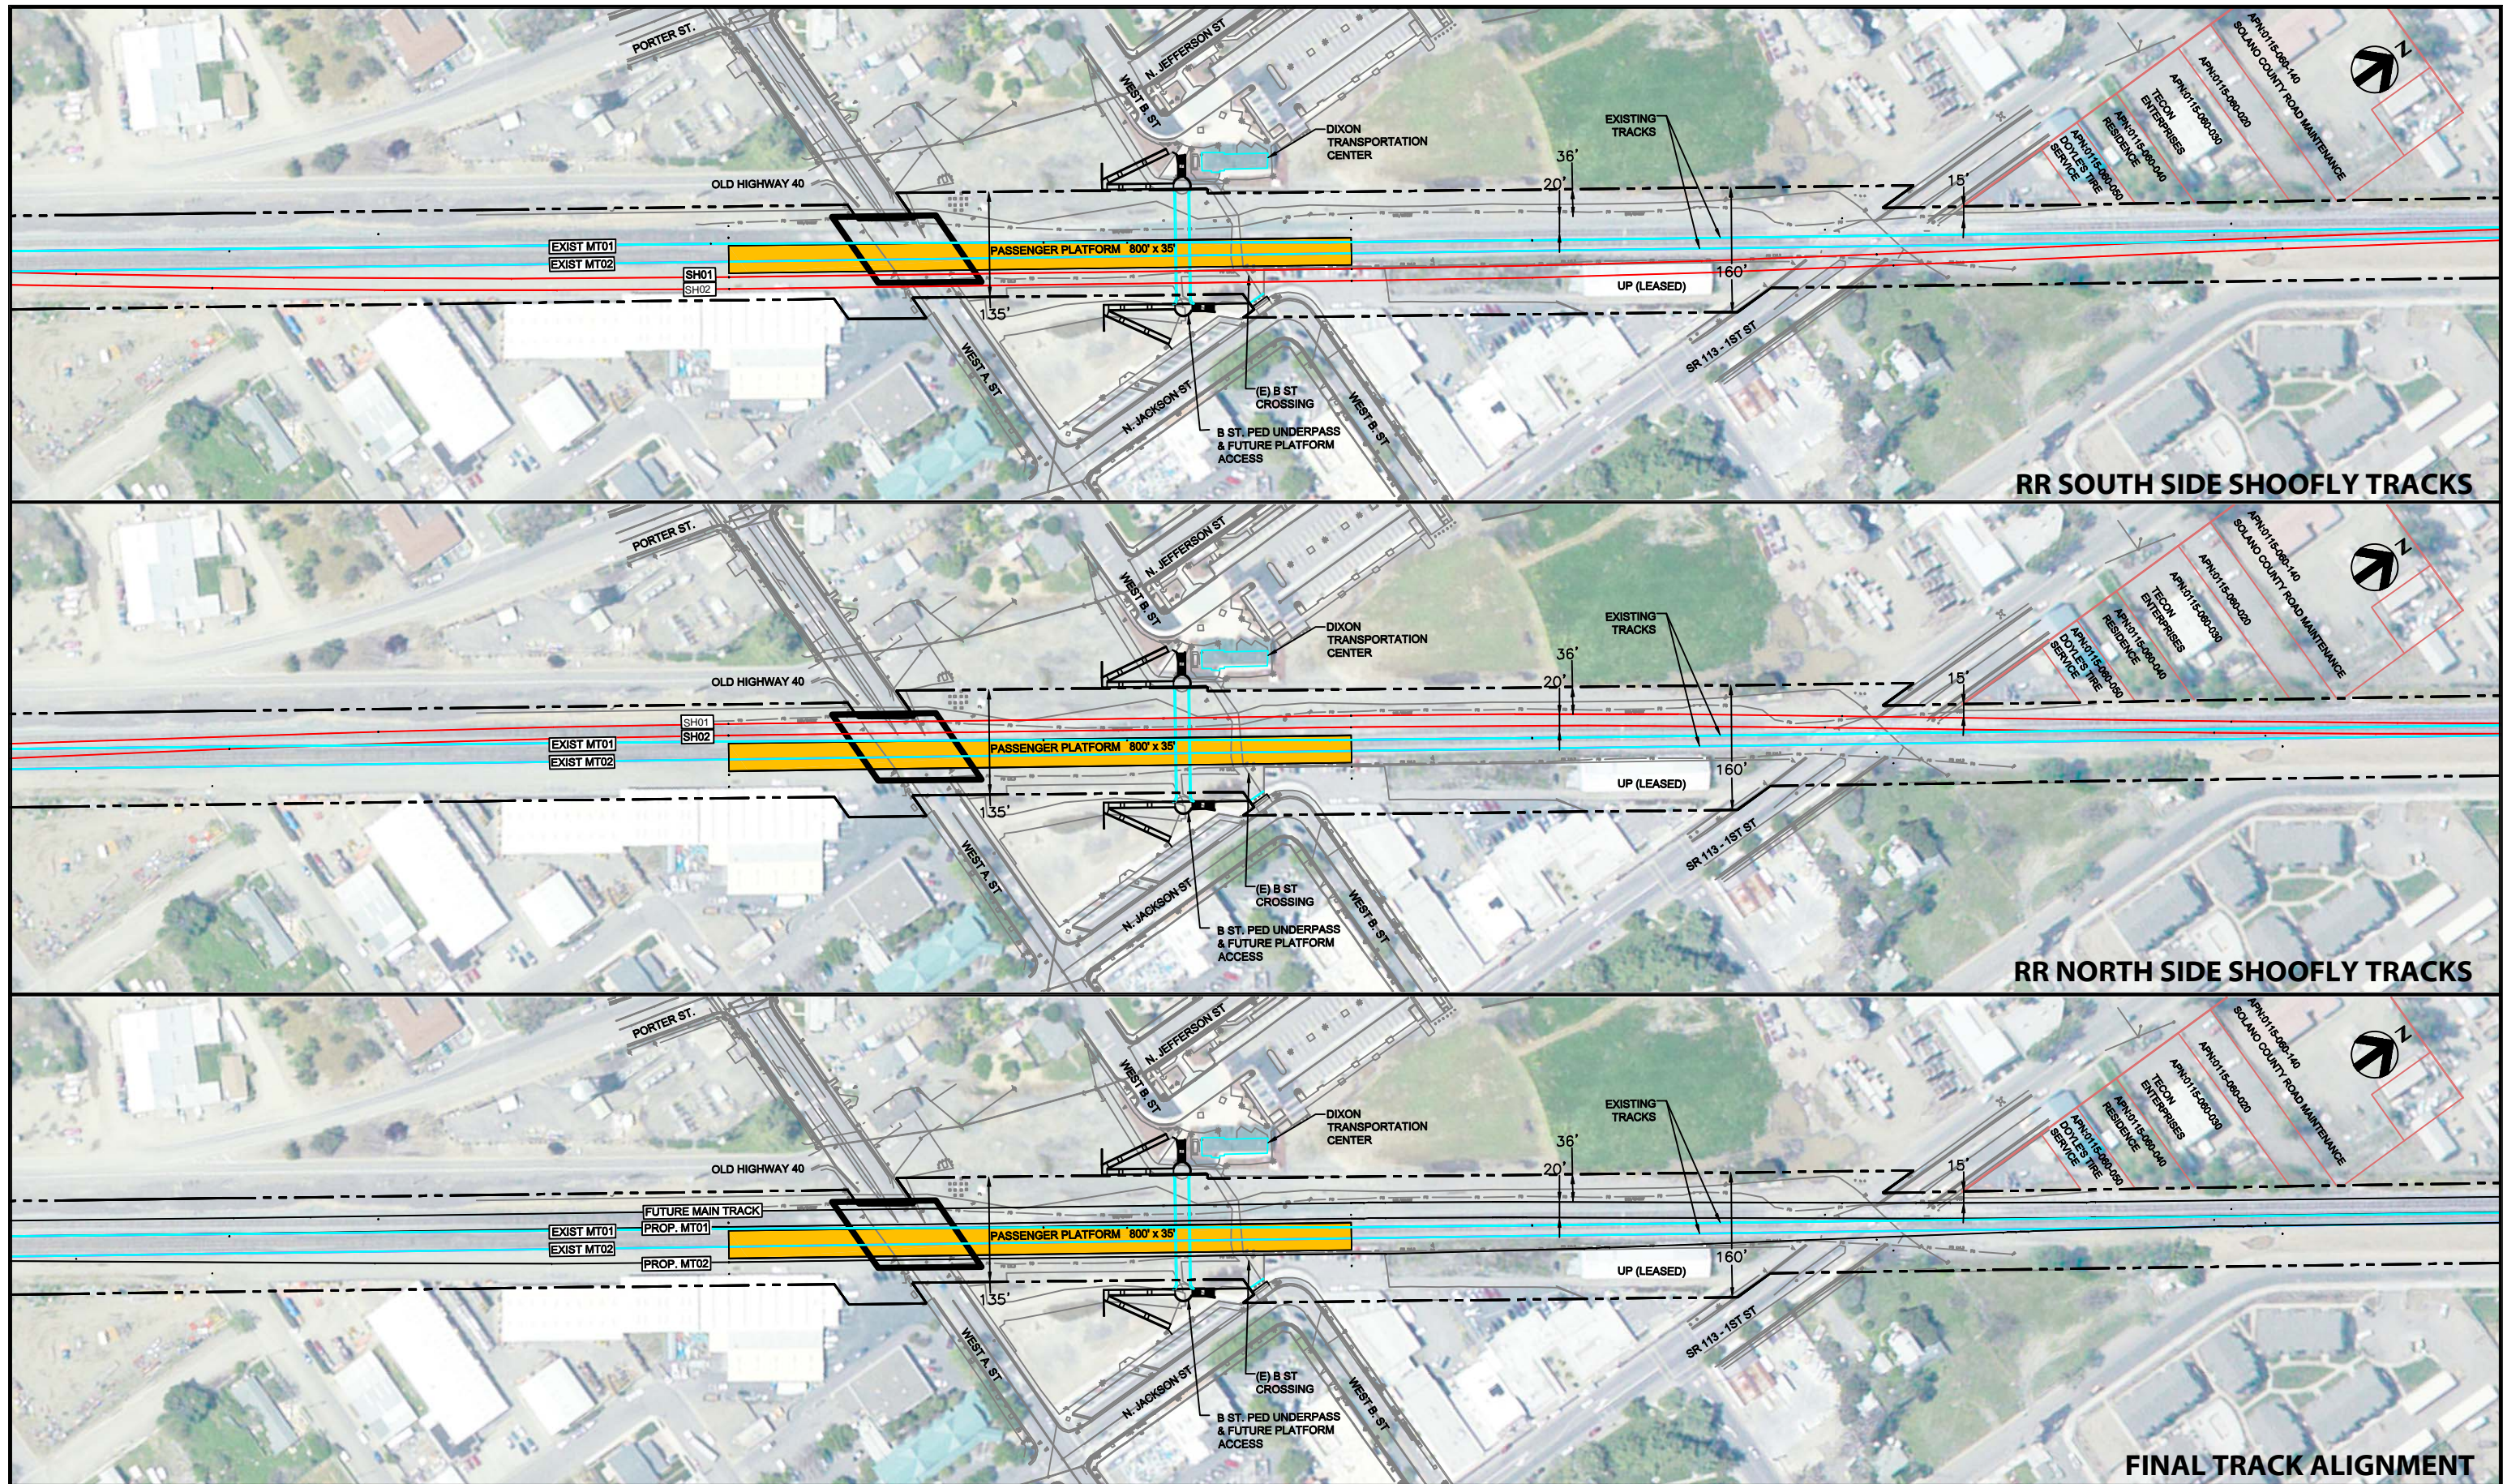
LEGEND:
 OPTIONAL LANDSCAPE EASEMENT

NOTE:
 MAP FOR ILLUSTRATIVE PURPOSE ONLY

PRELIMINARY
 NOT FOR
 CONSTRUCTION



RIGHT-OF-WAY MAP
WEST A STREET GRADE SEPARATION FEASIBILITY STUDY



RR SOUTH SIDE SHOOFLY TRACKS

RR NORTH SIDE SHOOFLY TRACKS

FINAL TRACK ALIGNMENT